



C:\Users\kzriegel\Documents\NORTH AURORA SILO_M2_kzriegel.rvt


7/8/2019 2:32:55 PM

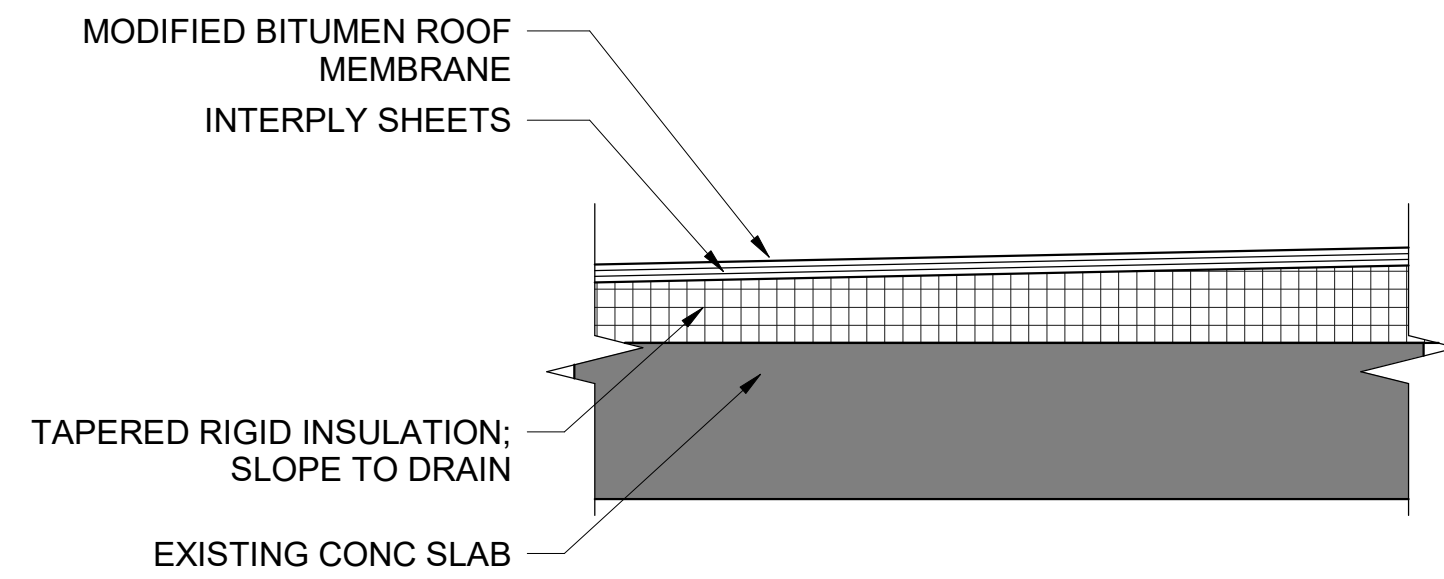


3 ROOF DETAIL - TYPICAL
1 1/2" = 1'-0"

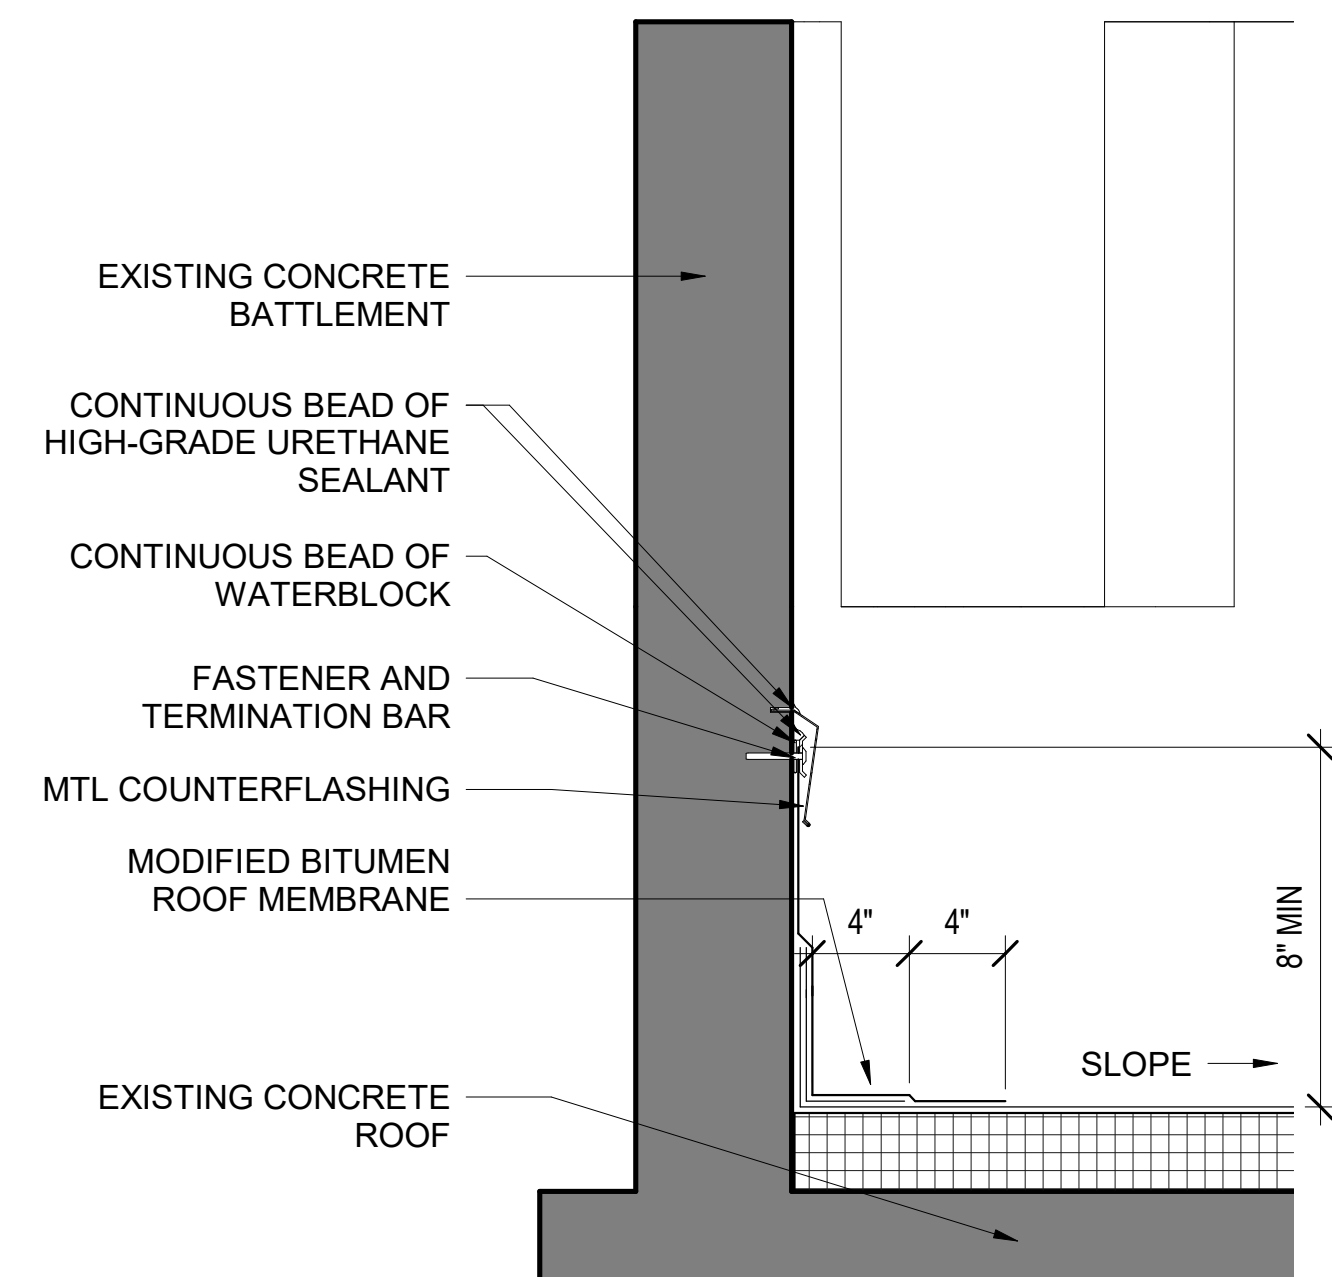


4 ROOF DETAIL
1 1/2" = 1'-0"

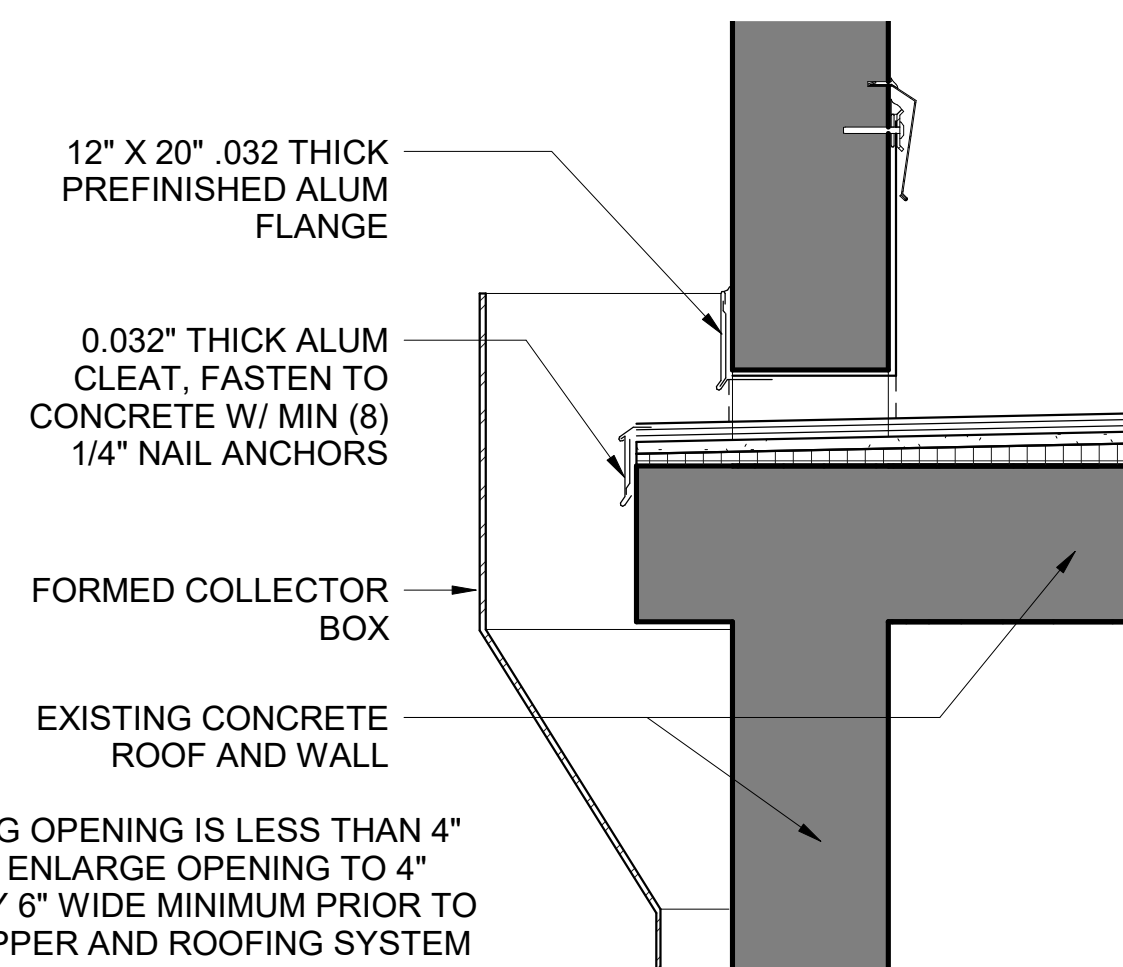


5 ROOF DETAIL - SCUPPER
1 1/2" = 1'-0"

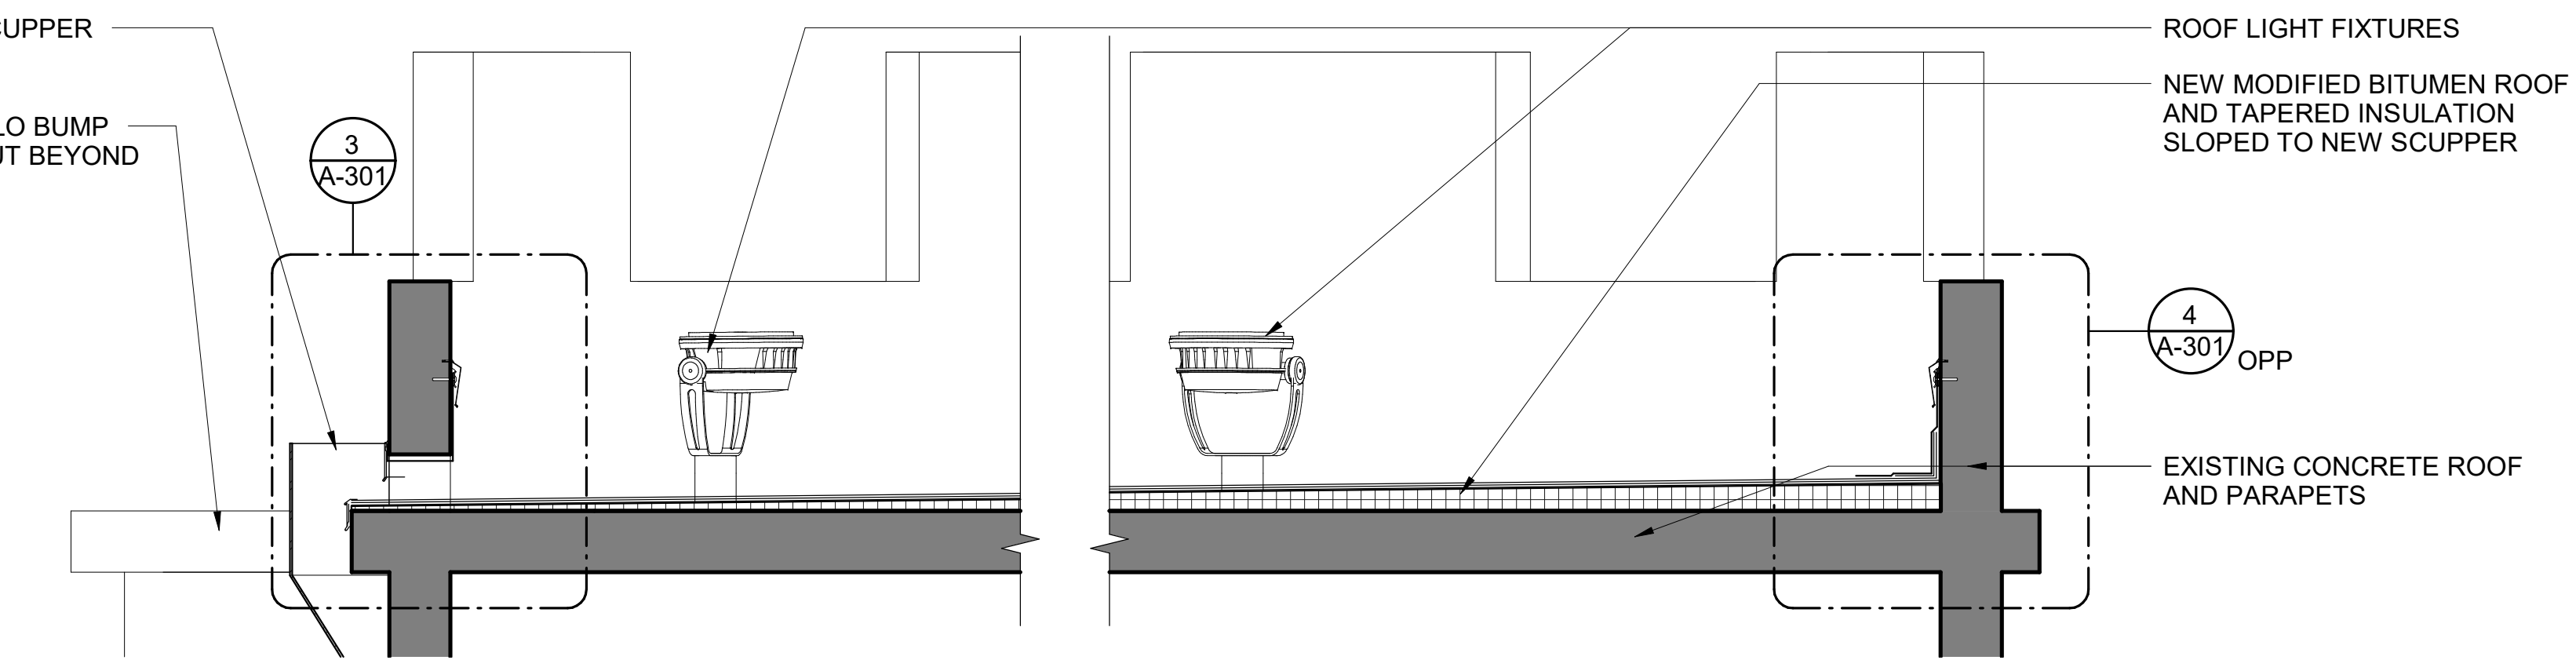

2 ROOF SECTION
3/4" = 1'-0"

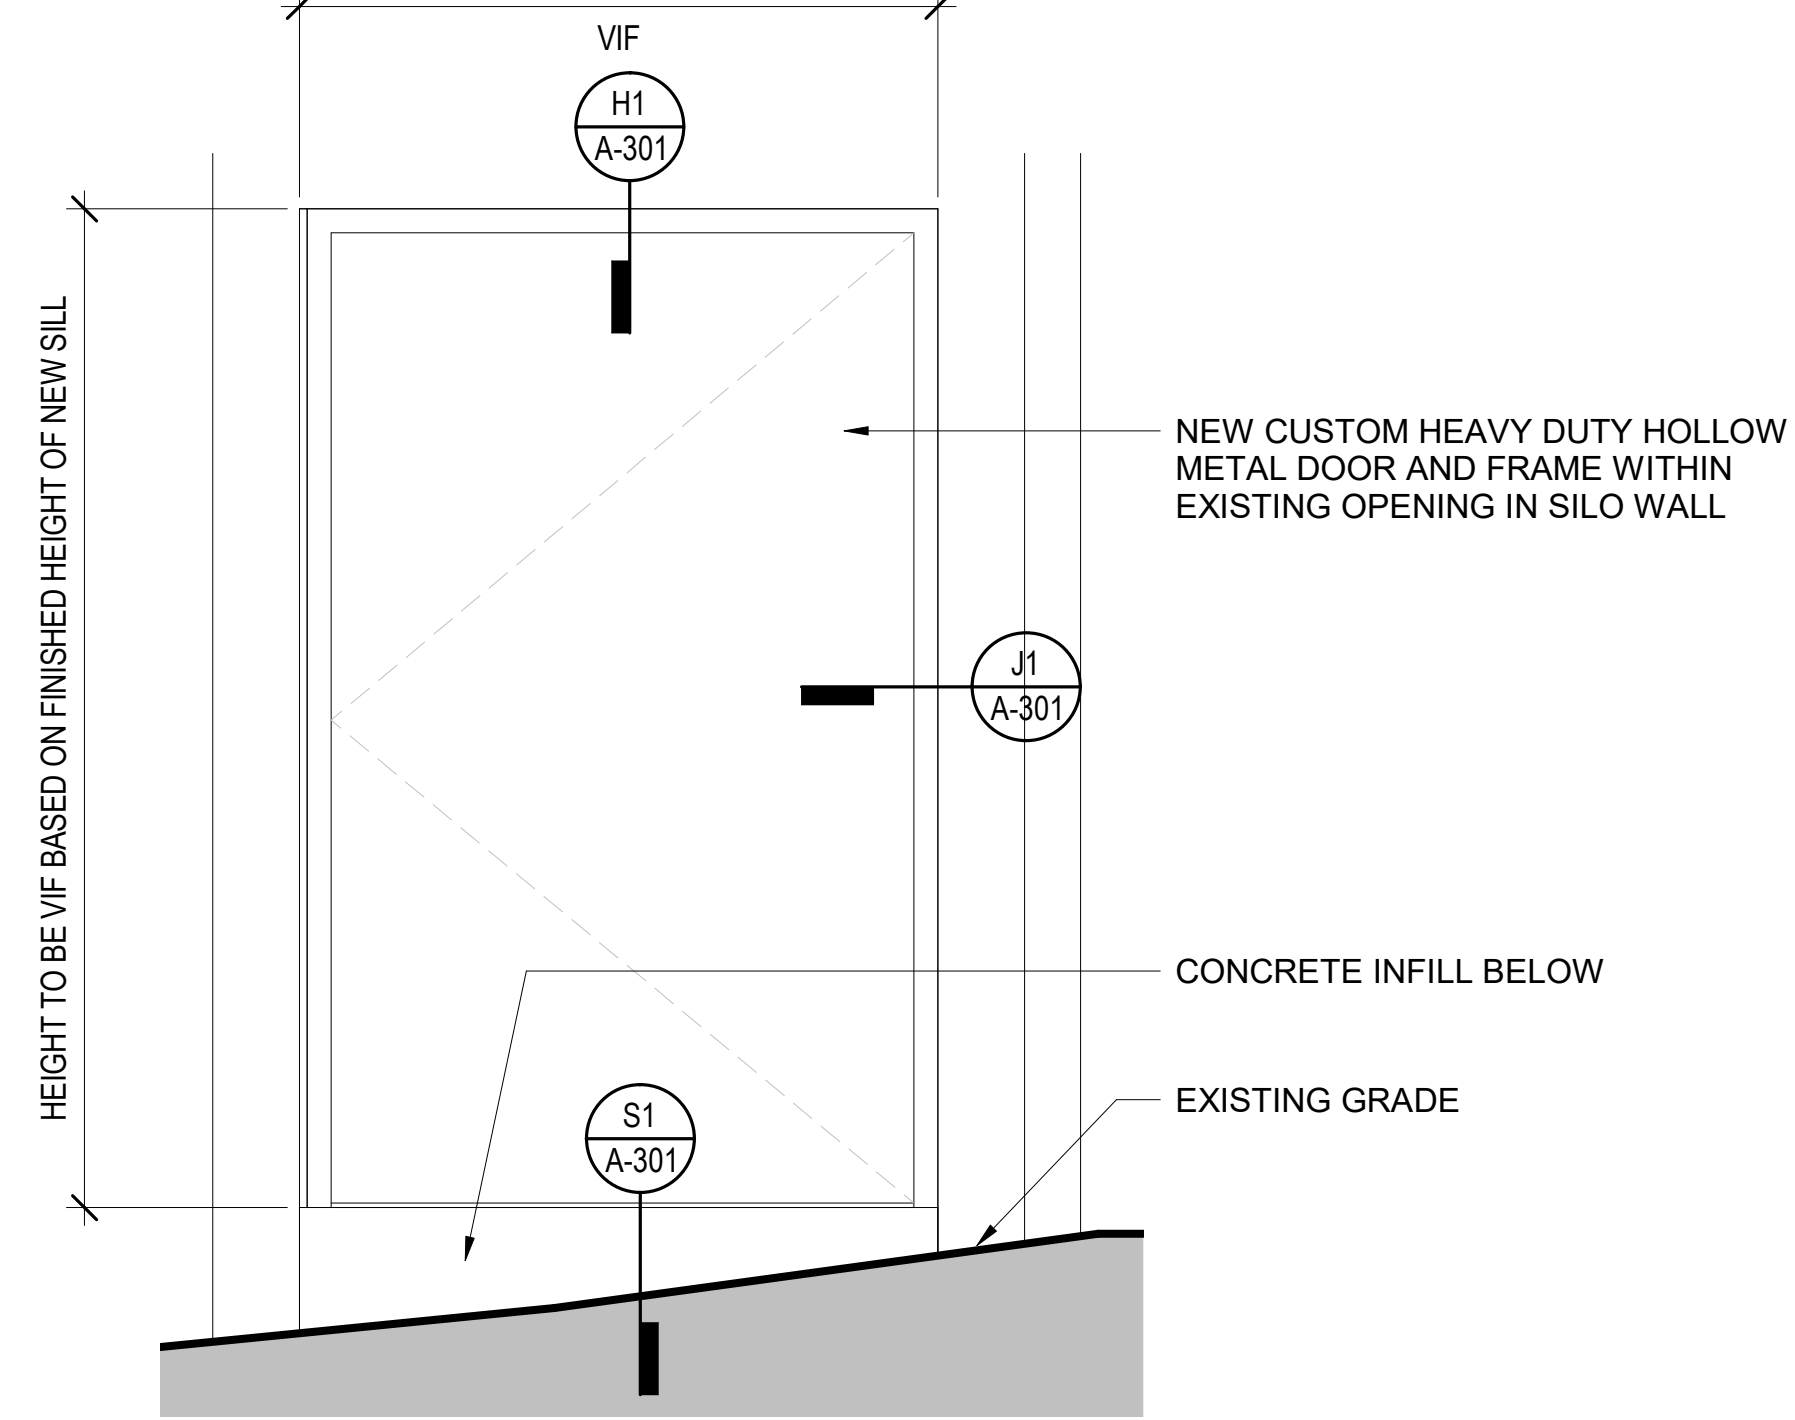


6 ENLARGED ELEVATION OF SILO DOOR
3/4" = 1'-0"

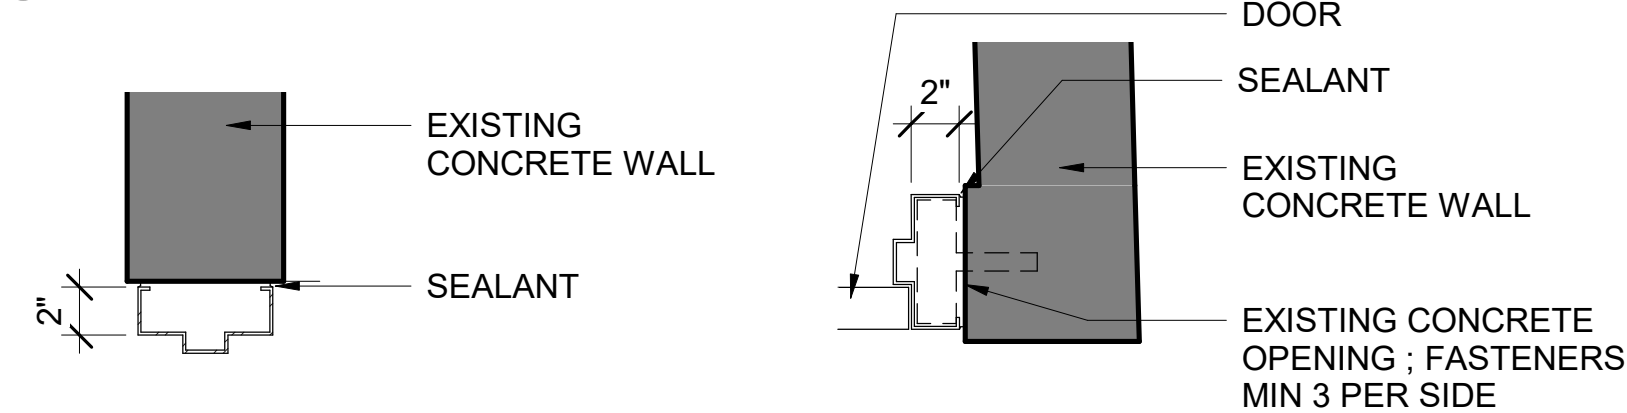


H1 HEAD DETAIL
1 1/2" = 1'-0"

J1 JAMB DETAIL
1 1/2" = 1'-0"

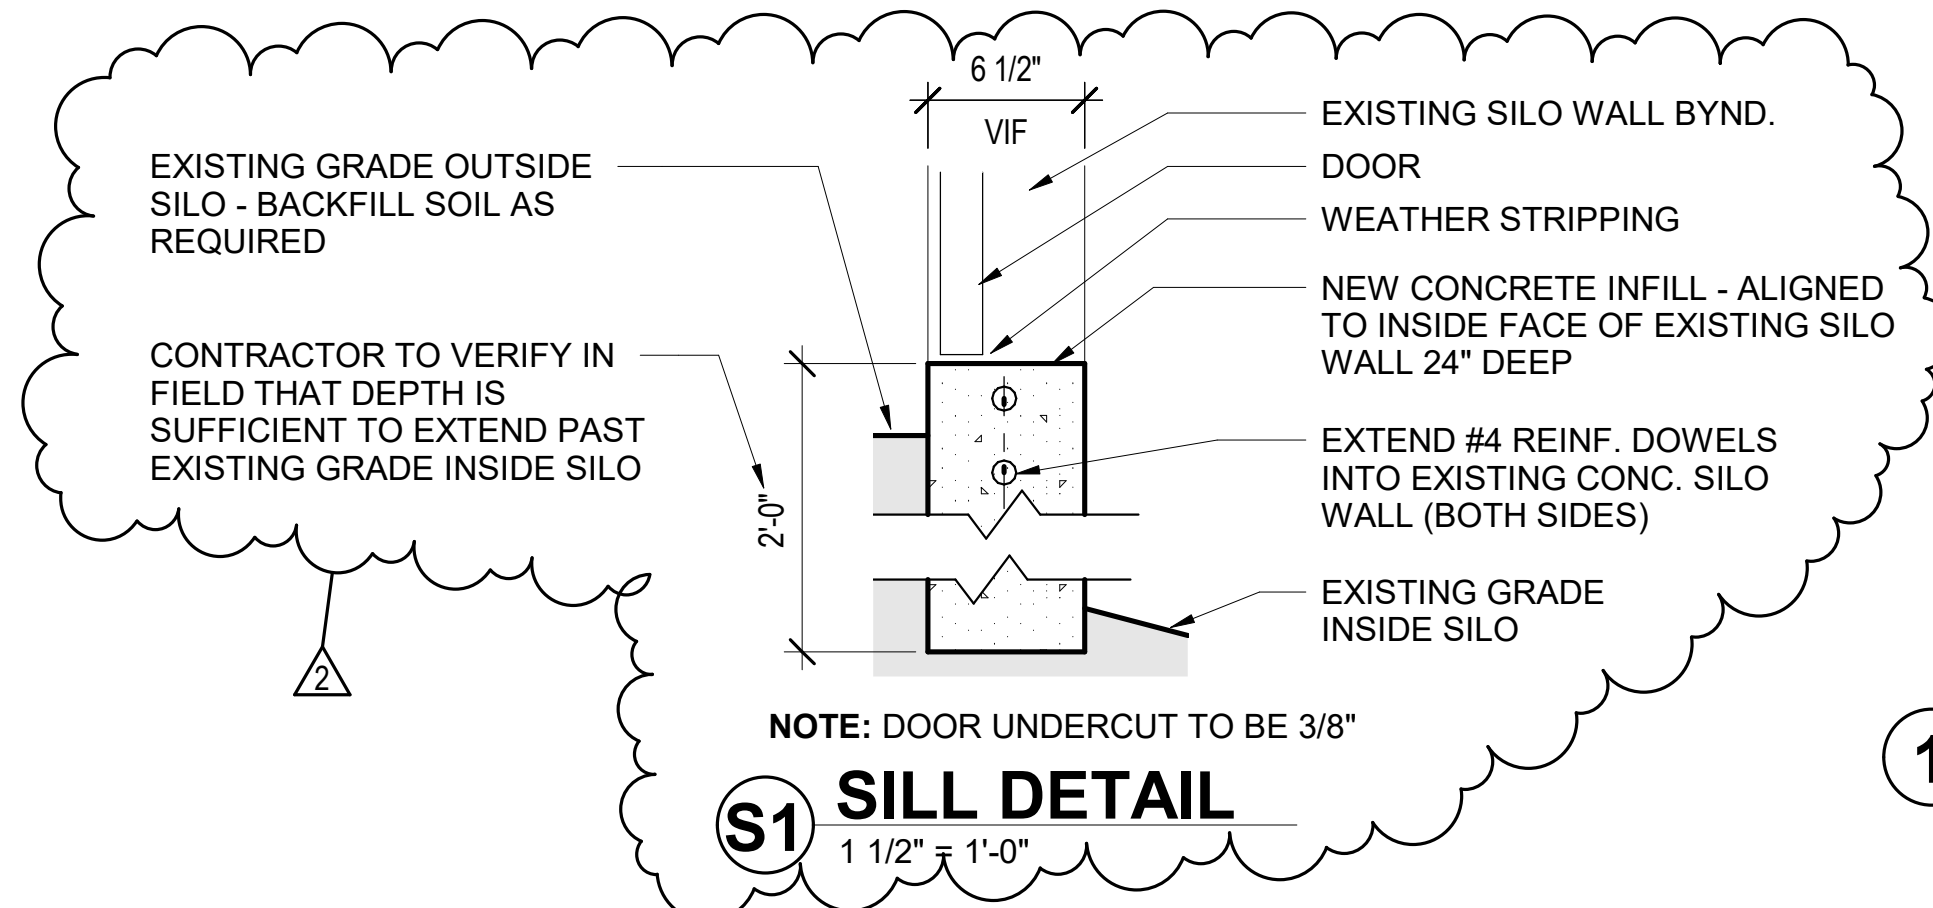

S1 SILL DETAIL
1 1/2" = 1'-0"

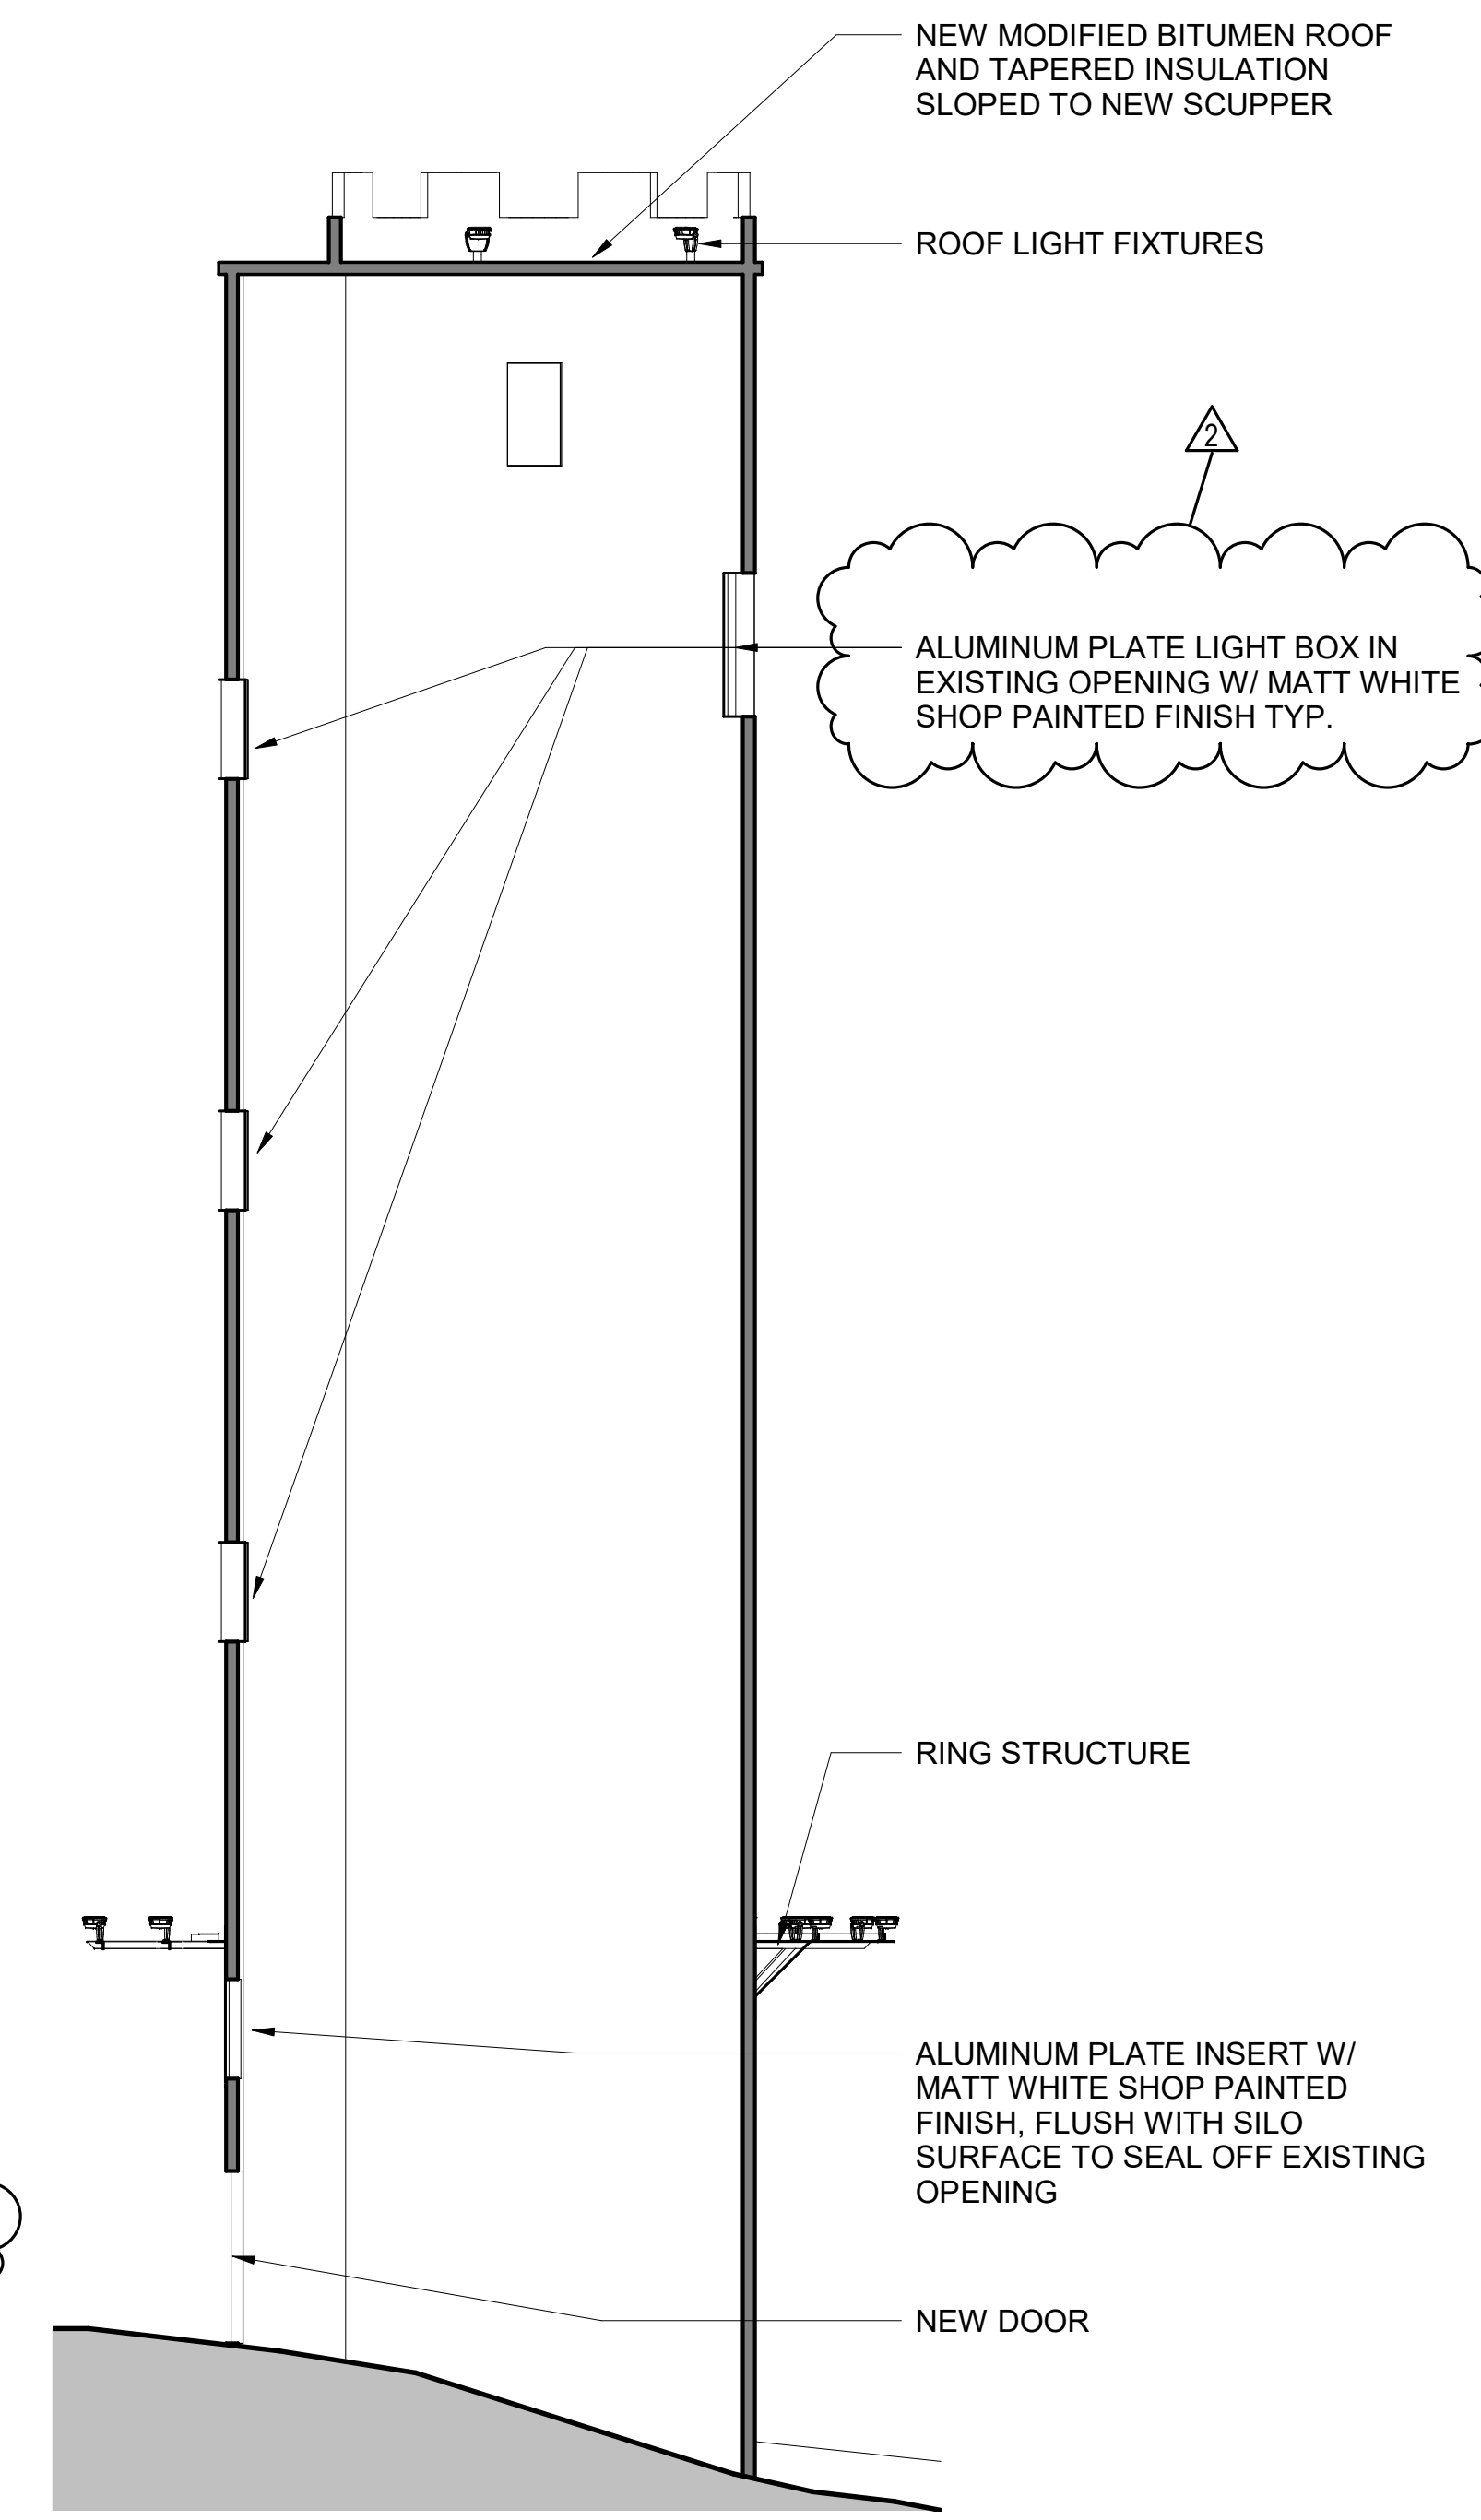

1 SECTION
1/8" = 1'-0"



PREPARED FOR:
VILLAGE OF NORTH AURORA
Crossroads on the Fox
25 East State Street
North Aurora, IL 60542

MULLER2
700 N Sangamon
Chicago, IL 60642
312.432.4180
312.432.4184
© 2018 Muller & Muller, Ltd.

Muller & Muller, Ltd. expressly reserves its common law copyright and other property rights in these plans. These plans are not to be reproduced, changed or copied in any form or manner whatsoever, nor are they to be assigned to any third party, without first obtaining the expressed written consent of Muller & Muller, Ltd.

WBK engineering
116 W. Main Street, Suite 201
St. Charles, Illinois 60174

LIGHTING DESIGNERS
SchulerShook
750 North Orleans, Suite 400
Chicago, IL 60654

No.	Description	Date
1	ISSUED FOR BID	6/17/2019
2	ADDENDUM 1	7/8/2019

NORTH AURORA SILO
FOX RIVER TRAIL CAR PARK

BUILDING SECTIONS AND DETAILS

DRAWN: GAR	SHEET NO. A-301
CHECKED: SJ	
DESIGNED: KZ	
JOB NO: 17-1014	